


AUTHORITY	DATE INSTALLED OR RETIRED	DESCRIPTION
C-23027 A.F.E. 15576	Completed Mar 12, 1929	Renewal of Bridge #509 Sta 223+28.8

CONTINUED ON TYPED LIST

CARROLL COUNTY, OHIO.

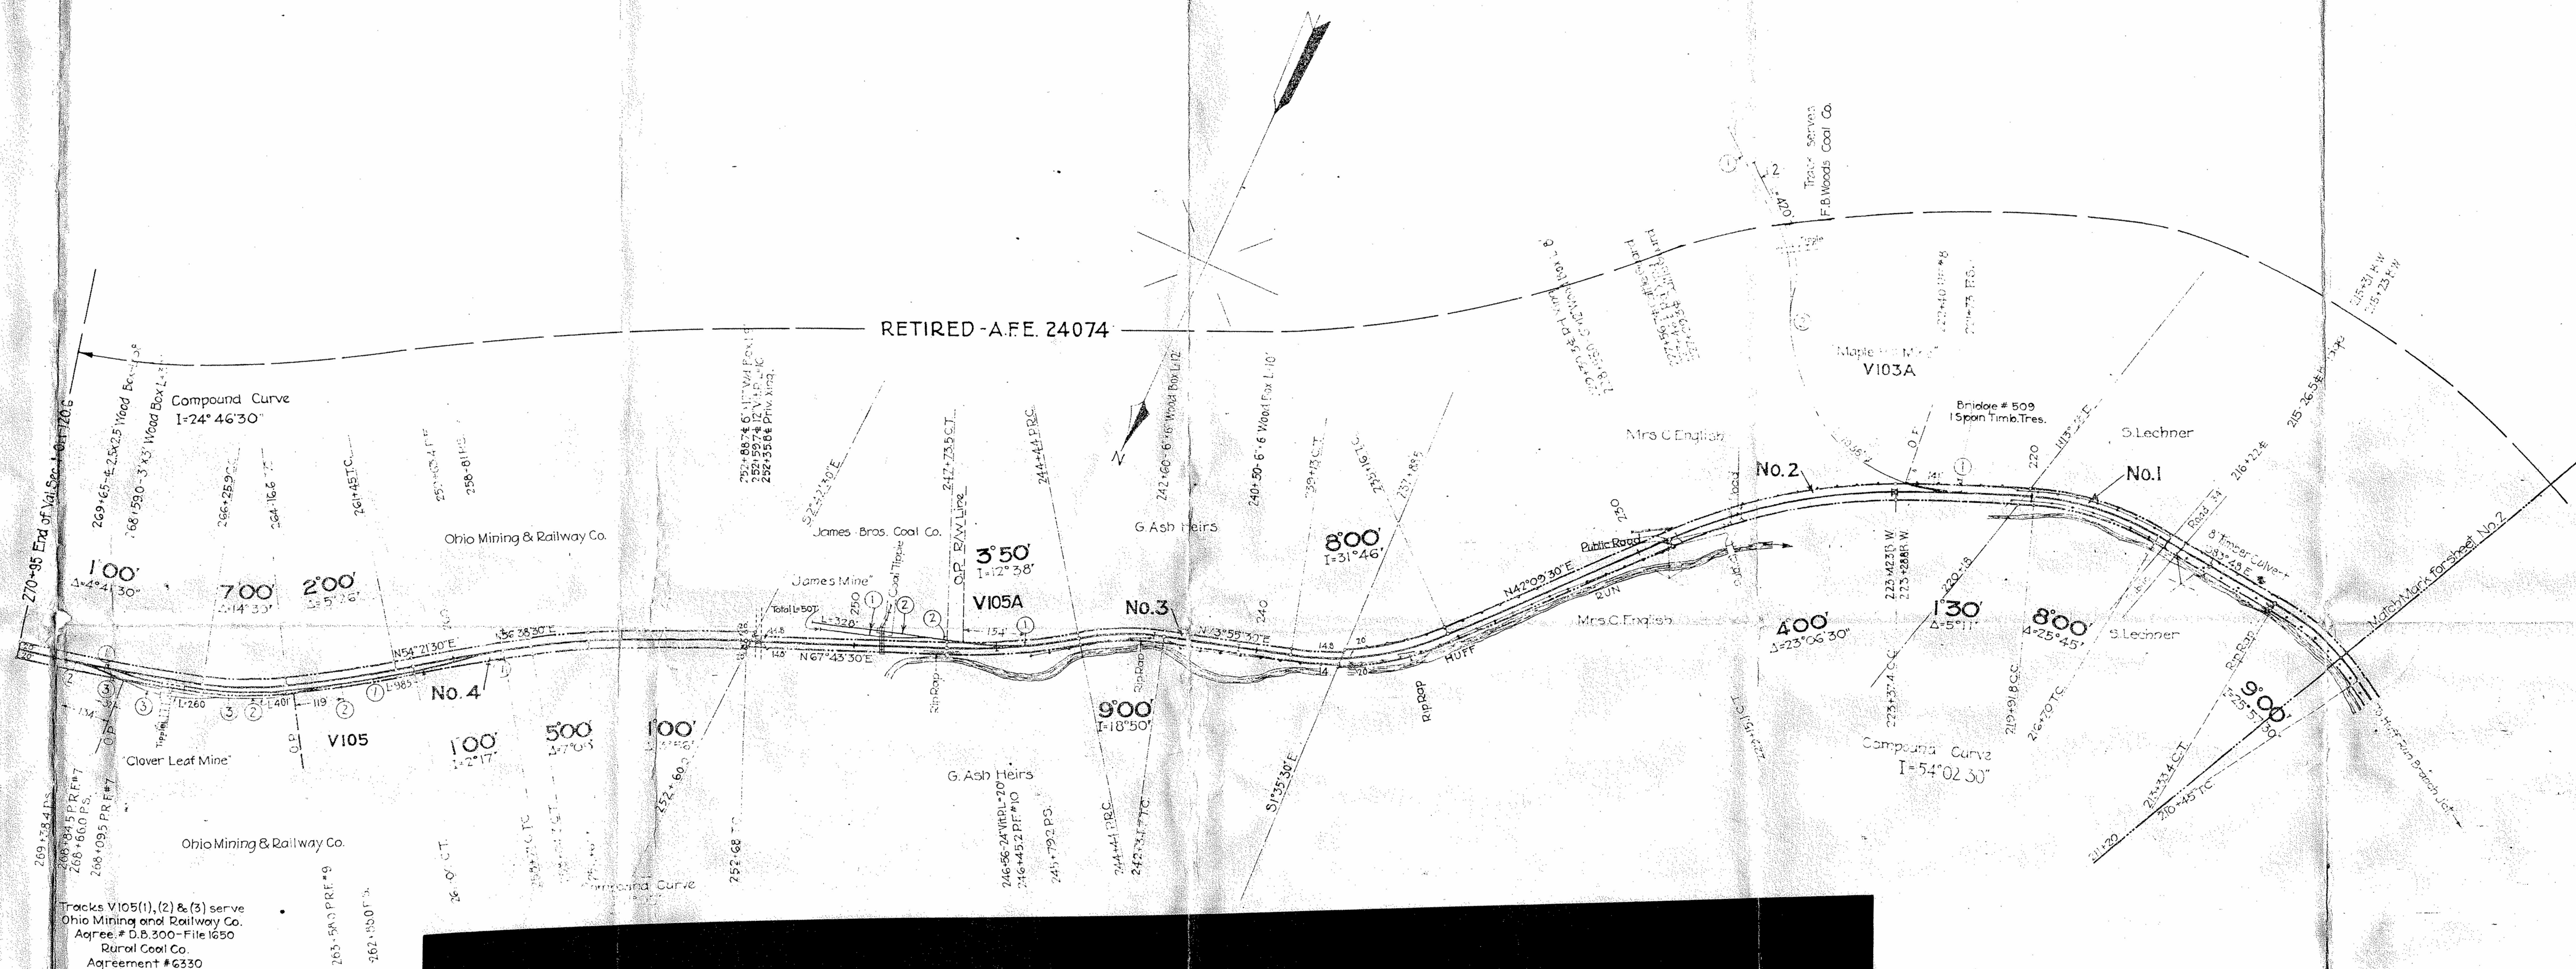

Trucks V105(1), (2) & (3) serve
Ohio Mining and Railway Co.
Agree # D.B. 300-File 1650
Dunell Coal Co.
Agreement #6330

RIGHT-OF-WAY AND TRACK MAP

THE BALTIMORE AND OHIO RAILROAD COMPANY

OPERATED BY

THE BALTIMORE AND OHIO RAILROAD COMPANY

AKRON-CHICAGO DIVISION HUFF RUN BRANCH

STATION 211+20 TO STATION 270+95

SCALE: 1 IN. = 200 FT. JUNE 30, 1918

OFFICE OF VALUATION ENGINEER
BALTIMORE, MD.

REVISED TO		
June	1	1923
Oct.	18	1926
Dec.	3	1927
Jan.	27	1930
May	4	1931
June	1	1942
Jan.	2	1951
Jan.	7	1959